

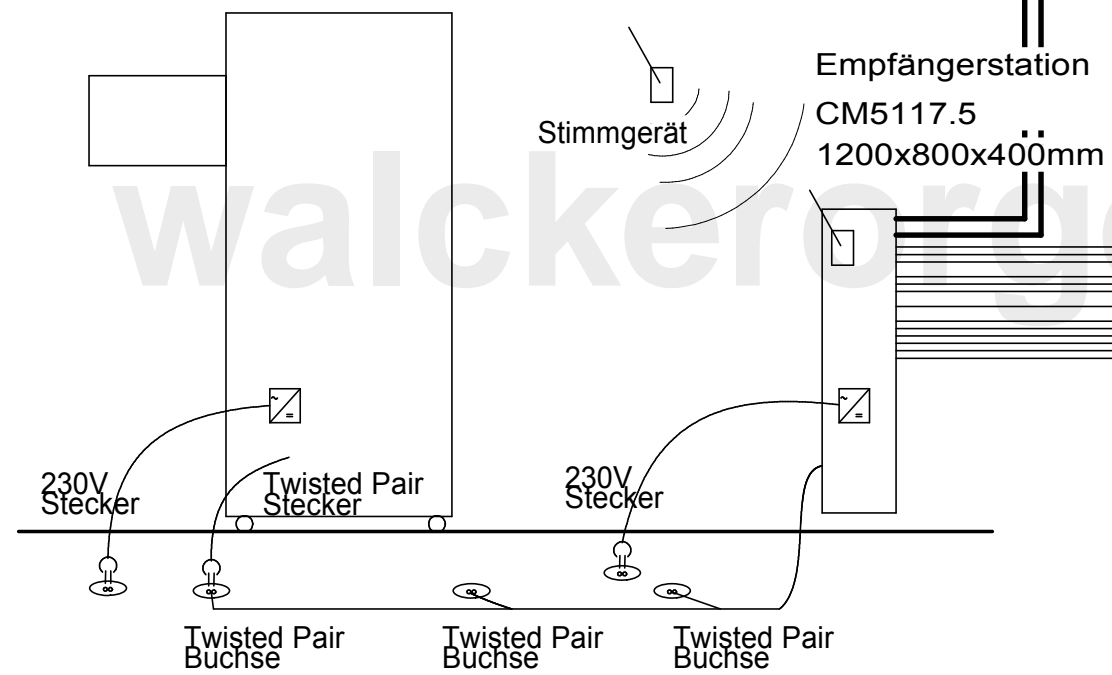


		Länge m	Lade Nr
1	80adr	40	302
2	40adr	40	302
3	80adr	40	301
4	80adr	30	201
5	80adr	40	202
6	80adr	35	203
7	80adr	35	102
8	40adr	110	401
9	40adr	45	402
10	40adr	40	403
11	40adr	45	404
12	40adr	30	405
13	40adr	30	406

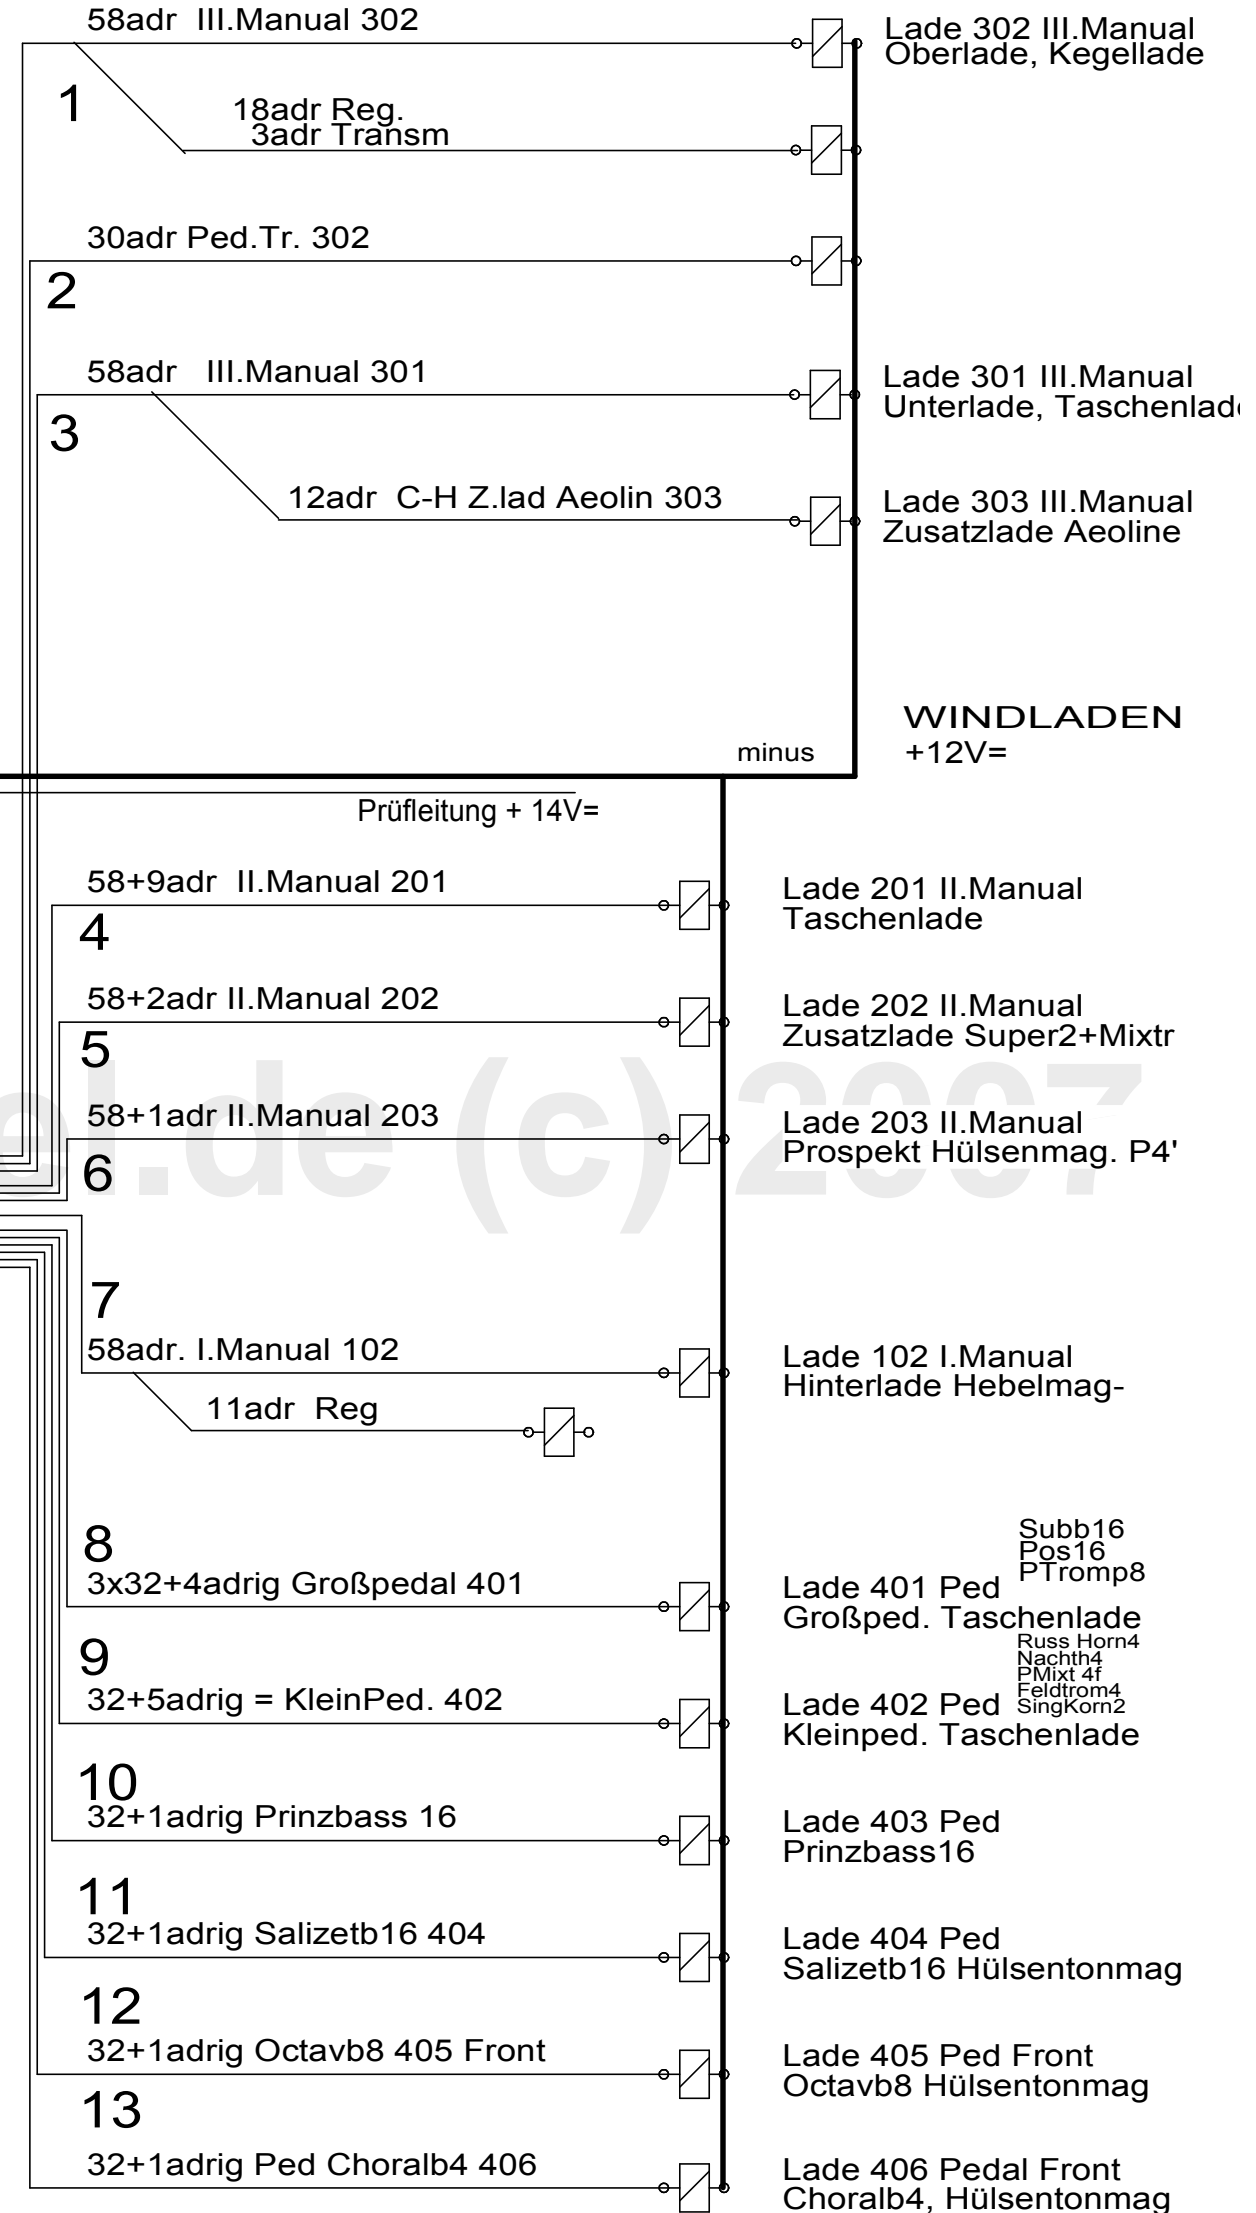

Gleichrichter
230/ 12V=
alt

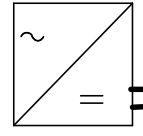

Verkabelplan
Bukarest Athenäum
20.6.2007 gwm
WALCKER ORGELBAU